

ST. PETERSBURG CITY COUNCIL

Consent Agenda

Meeting of April 16, 2009

TO: The Honorable Jeff Danner, Chair, and Members of City Council

SUBJECT: Authorizing the Mayor or his designee to execute Supplement No. 1 to the Local Agency Program Agreement ("Agreement") between the City of St. Petersburg, Florida and the State of Florida Department of Transportation ("FDOT") reducing construction costs by \$98,600 for a total project cost not to exceed \$286,400, resulting from savings during the construction phase of the City of St. Petersburg - Mid-Town Bicycle Lanes Project; and providing an effective date. (FDOT Financial Project No. 413104 1 38 01) (Engineering Project No. 08047-112, Oracle No. 11912)

EXPLANATION: On November 1, 2007, City Council approved a Local Agency Program ("LAP") Agreement ("Agreement") with the Florida Department of Transportation ("FDOT") for the Mid-Town Bicycle Lanes Project ("Project"). On December 3, 2007, the City entered into this Agreement with FDOT which outlined the terms and conditions incumbent upon both parties. Under the LAP program, the City is administering the design and construction of the Project and will recoup from FDOT Project costs included in the Agreement scope of work and any FDOT-approved supplemental services. Under the original Agreement, the cost of \$385,000 provided for design and construction activities for this project. Detailed design and cost estimating for the project has been completed.

This Supplement No. 1 provides for the reduction of funding for the project in the amount of \$98,600, bringing the total estimated reimbursement cost to \$286,400. This reduction in funding is part of the Department's periodic construction estimate updating process, and results from savings during the design and construction phase. The reduction in funding for this project will allow funding to be provided for other project requests.

This project will be performed in accordance with all applicable FDOT procedures, guidelines, manuals, standards, and directives as described in the FDOT LAP Manual.


RECOMMENDATION: Administration recommends that City Council approve the attached resolution authorizing the Mayor or his designee to execute Supplement No. 1 to the Local Agency Program Agreement ("Agreement") between the City of St. Petersburg, Florida and the State of Florida Department of Transportation ("FDOT") reducing construction costs by \$98,600 for a total project cost not to exceed \$286,400, resulting from savings during the construction phase of the Mid-town Bicycle Lanes Project; and providing an effective date. (FDOT Financial Project No. 412104 1 38 01)

COST/FUNDING/ASSESSMENT INFORMATION: Funds are available in the Bicycle/Pedestrian Safety Improvements Fund (3004); Mid-Town Bike Lanes Project (11912).


ATTACHMENTS: Map and Resolution

APPROVALS:

bp

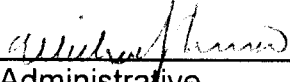


T136 Administrative

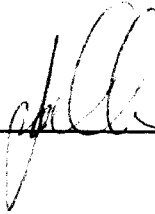

Budget

Wed, 25 Mar 2008 4:44pm G:\AMISHARE\Doug\Bicycle lanes.dwg datimmon

LOCATIONS OF PROPOSED BICYCLE LANES IN EXISTING ROADWAYS

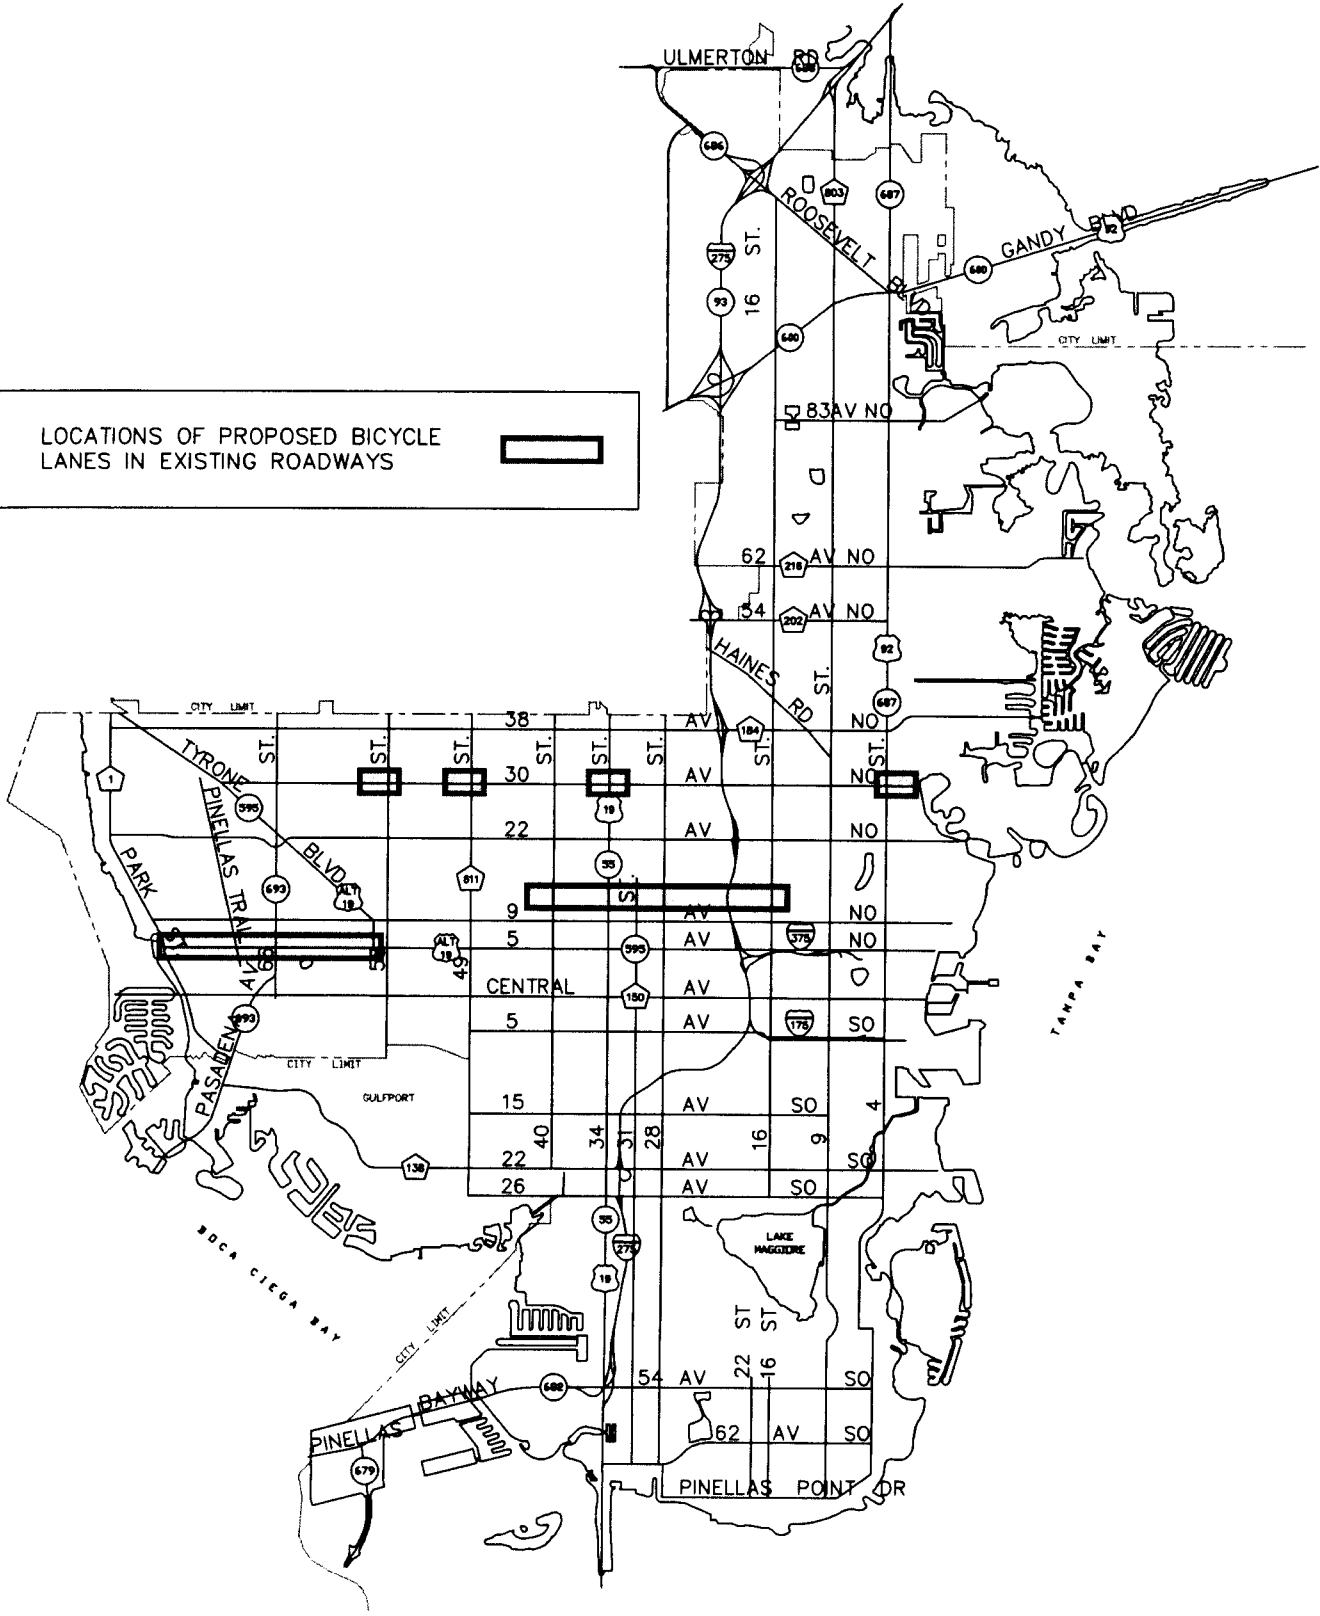

| | |
|--------------|------|
| REVIEWED BY: | |
| INTLS | DATE |
| | |
| | |
| | |
| | |



ENGINEERING DEPARTMENT
CITY OF ST. PETERSBURG

SCALE: NTS

FDOT LAP AGREEMENT
FPN 413104-1-38-01

LOCATION MAP

DATE: SEPT, 2007
DWG. No. 1 of 1

RESOLUTION NO. _____

A RESOLUTION AUTHORIZING THE MAYOR OR HIS DESIGNEE TO EXECUTE SUPPLEMENT NO. 1 TO THE LOCAL AGENCY PROGRAM AGREEMENT ("AGREEMENT") BETWEEN THE CITY OF ST. PETERSBURG, FLORIDA AND THE STATE OF FLORIDA DEPARTMENT OF TRANSPORTATION ("FDOT") REDUCING CONSTRUCTION COSTS BY \$98,600, FOR A TOTAL PROJECT COST NOT TO EXCEED \$286,400, RESULTING FROM SAVINGS DURING THE CONSTRUCTION PHASE OF THE CITY OF ST. PETERSBURG - MID-TOWN BICYCLE LANES PROJECT; AND PROVIDING AN EFFECTIVE DATE. (FDOT FINANCIAL PROJECT NO. 413104 1 38 01) (ENGINEERING PROJECT NO. 08047-112, ORACLE NO. 11912)


WHEREAS, the City of St. Petersburg, Florida ("City") and the State of Florida Department of Transportation ("FDOT") entered into a Local Agency Program Agreement ("Agreement") on December 3, 2007, for FDOT's participation in the design and construction activity of the Mid-Town Bicycle Lanes Project ("Project"); and

WHEREAS, the City and FDOT wish to further supplement the Agreement to reduce funding resulting from savings during the construction phase of the Project in the amount of \$98,600, reducing the total Project cost to an amount not to exceed \$286,400.

NOW THEREFORE, BE IT RESOLVED by the City Council of the City of St. Petersburg, Florida, that the Mayor or his designee is authorized to execute Supplement No. 1 to the Local Agency Program Agreement ("Agreement") between the City of St. Petersburg, Florida and the State of Florida Department of Transportation ("FDOT") reducing construction costs by \$98,600 for a total project cost not to exceed \$286,400, resulting from savings during the construction phase of the Mid-town Bicycle Lanes Project. (FDOT Financial Project No. 412104 1 38 01) (Engineering Project No. 08047-112, Oracle No. 11912)


This resolution shall become effective immediately upon its adoption.

Approved by:



Legal Department
By: (City Attorney or Designee)

Approved by:

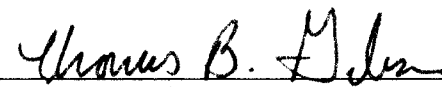

Thomas B. Gibson, P.E.
Engineering Director