


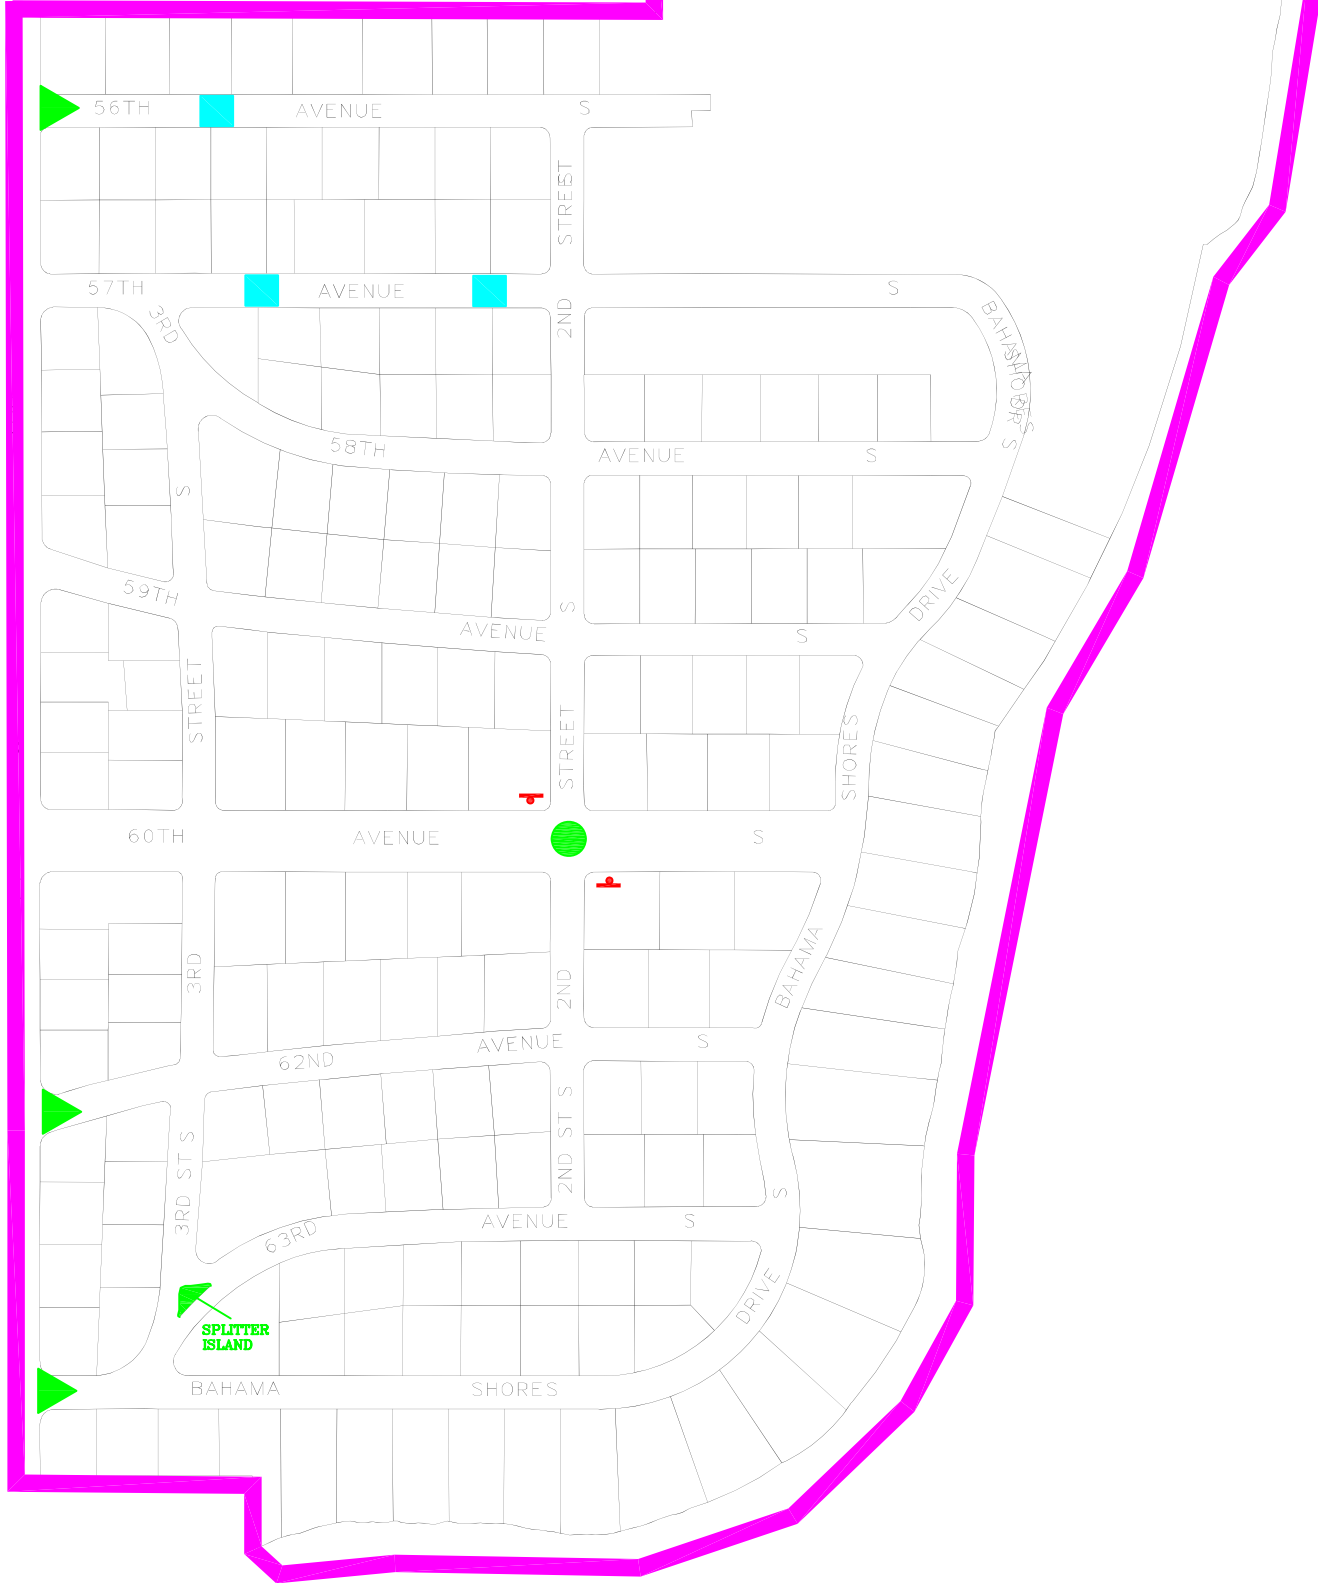
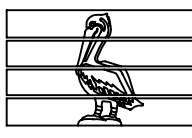


-  BRICK IMPRINTED SPEED HUMP
-  TRAFFIC CIRCLE
-  BRICK IMPRINTED ENTRANCE TREATMENT



CITY OF ST PETERSBURG
TRANSPORTATION
AND PARKING



TITLE: BAHAMA SHORES
HOMEOWNERS ASSOC
TRAFFIC PLAN

DRAWN BY: NANCE	DATE: 21 JUN 00
REV NO: 03	REV DATE: 10 APRIL 2008
APPROVED BY:	DRAWING NO. TPS-097TP