


**CITY OF ST PETERSBURG
DEPARTMENT OF
TRANSPORTATION & PARKING**



TITLE:

**NORTH EAST PARK
NEIGHBORHOOD ASSOCIATION
TRAFFIC CIRCULATION PLAN**

DRAWN BY:	KGD	DATE:	July 28 2009
REV NO.:	03	REV DATE:	May 20, 2010
APPROVED BY:		DRAWING NO.:	TCP-101

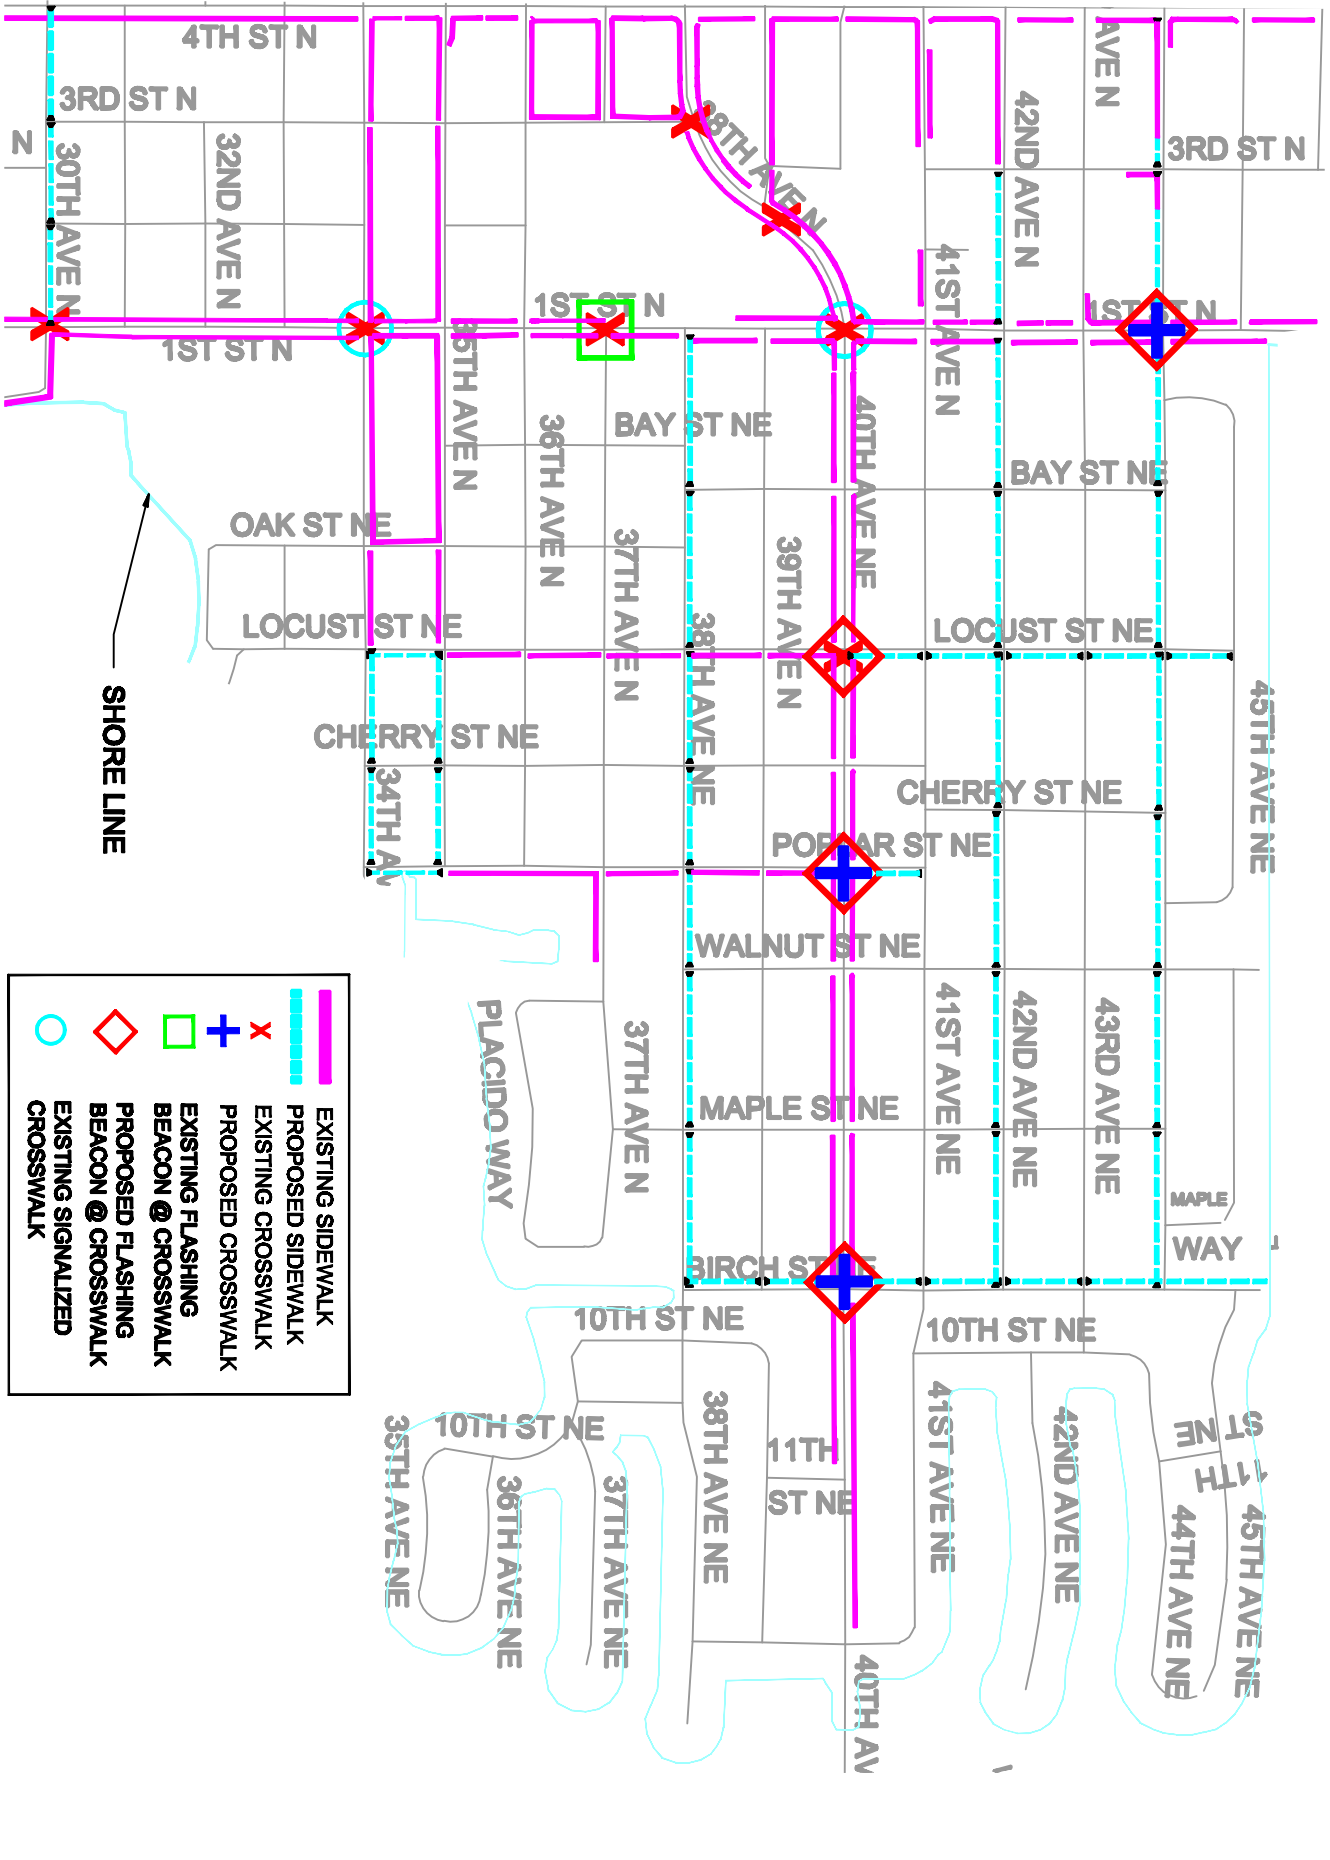

	EXISTING SIDEWALK
	PROPOSED SIDEWALK
	EXISTING CROSSWALK
	PROPOSED CROSSWALK
	EXISTING FLASHING BEACON @ CROSSWALK
	PROPOSED FLASHING BEACON @ CROSSWALK
	EXISTING SIGNALIZED CROSSWALK

SHORE LINE