




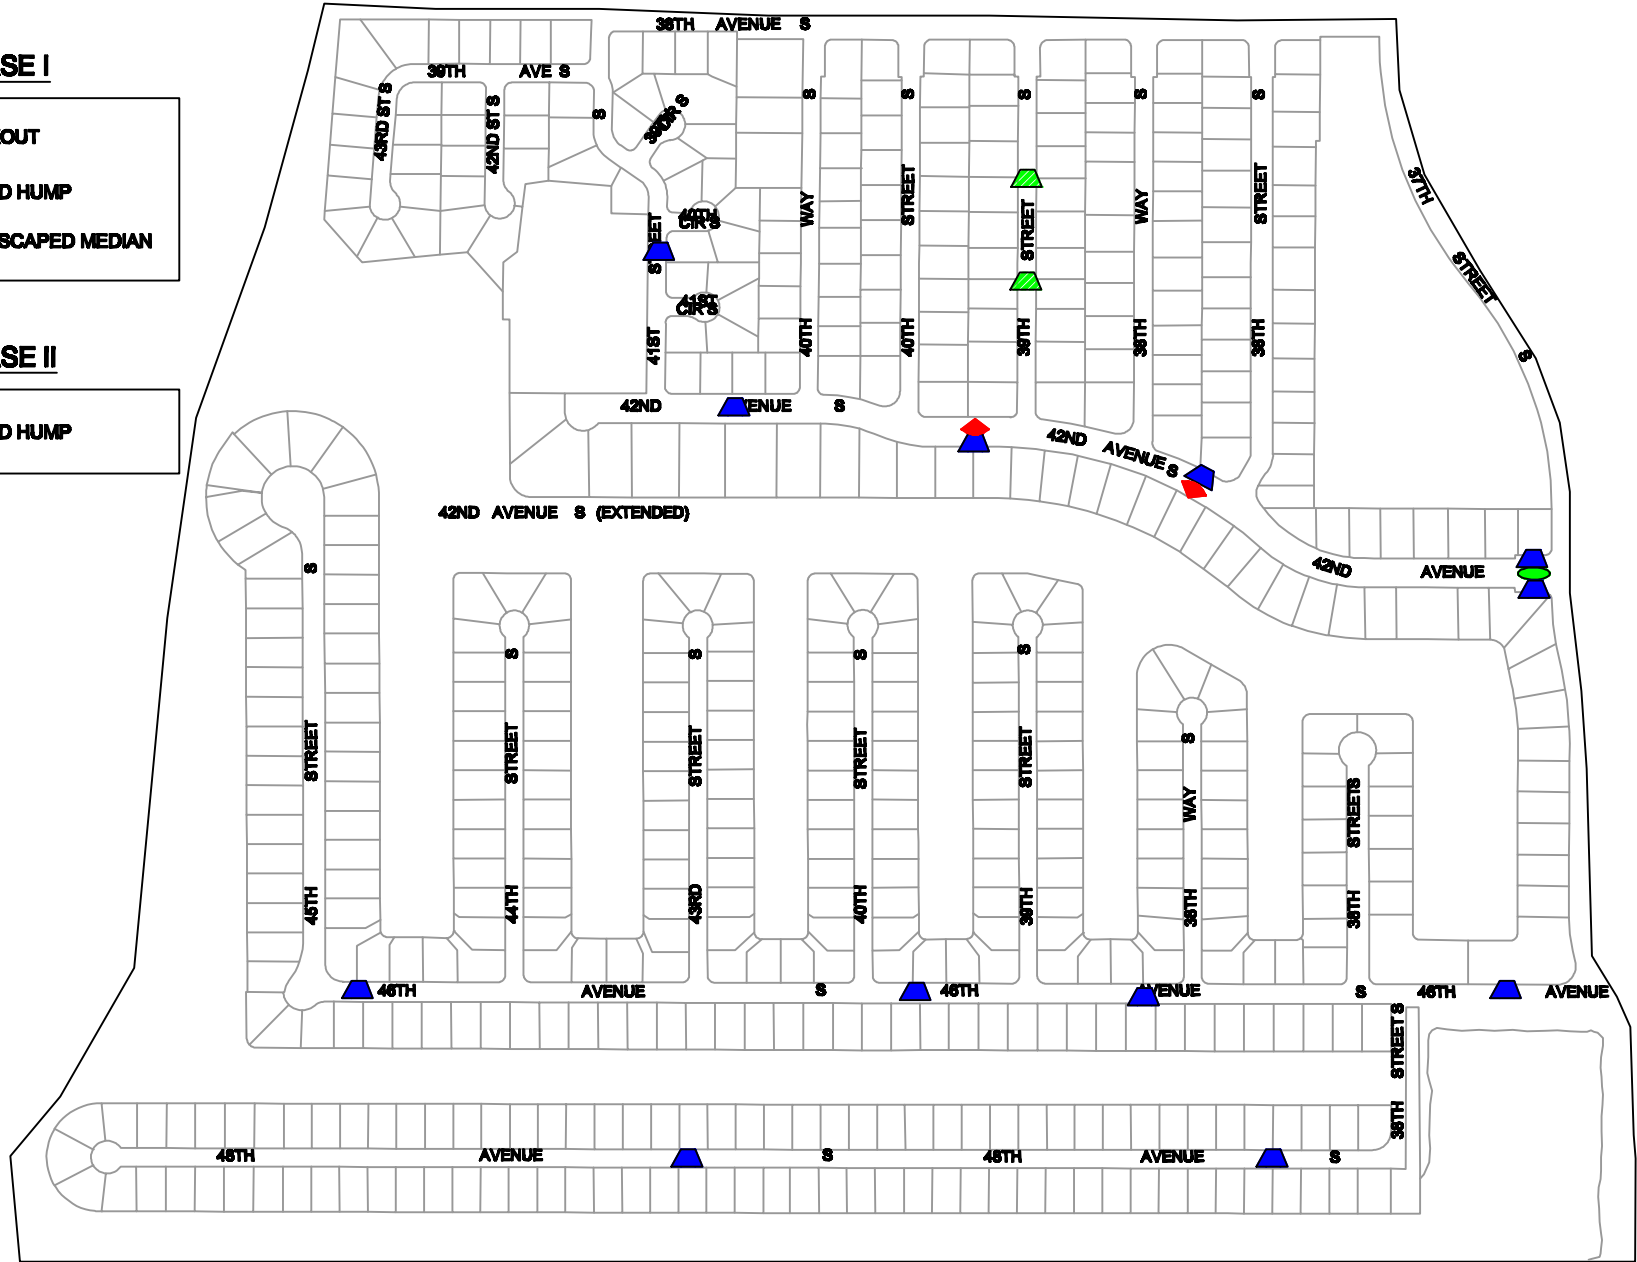
I:\Transportation Planning\Neighborhood\Waterford Assoc A thru F\Broadwater Civic Assoc\Drawings\TPS-089TP.dwg, 1/19/2010 7:07:36 AM, DWG To PDF.pc3

**PHASE I**

-  **NECKOUT**
-  **SPEED HUMP**
-  **LANDSCAPED MEDIAN**

**PHASE II**

-  **SPEED HUMP**



<p><b>CITY OF ST PETERSBURG</b>  <b>DEPARTMENT OF</b>  <b>TRANSPORTATION &amp; PARKING</b></p> 	<p><b>TITLE:</b></p> <p><b>BROADWATER</b>  <b>CIVIC ASSOCIATION</b>  <b>TRAFFIC PLAN</b></p>	<p><b>DRAWN BY:</b> NANCE</p>	<p><b>DATE:</b> 19 OCT 01</p>
		<p><b>REV NO:</b> 03</p>	<p><b>REV DATE:</b> JAN. 19 2010</p>
		<p><b>APPROVED BY:</b></p>	<p><b>DRAWING NO.</b>  <b>TPS-089TP</b></p>