


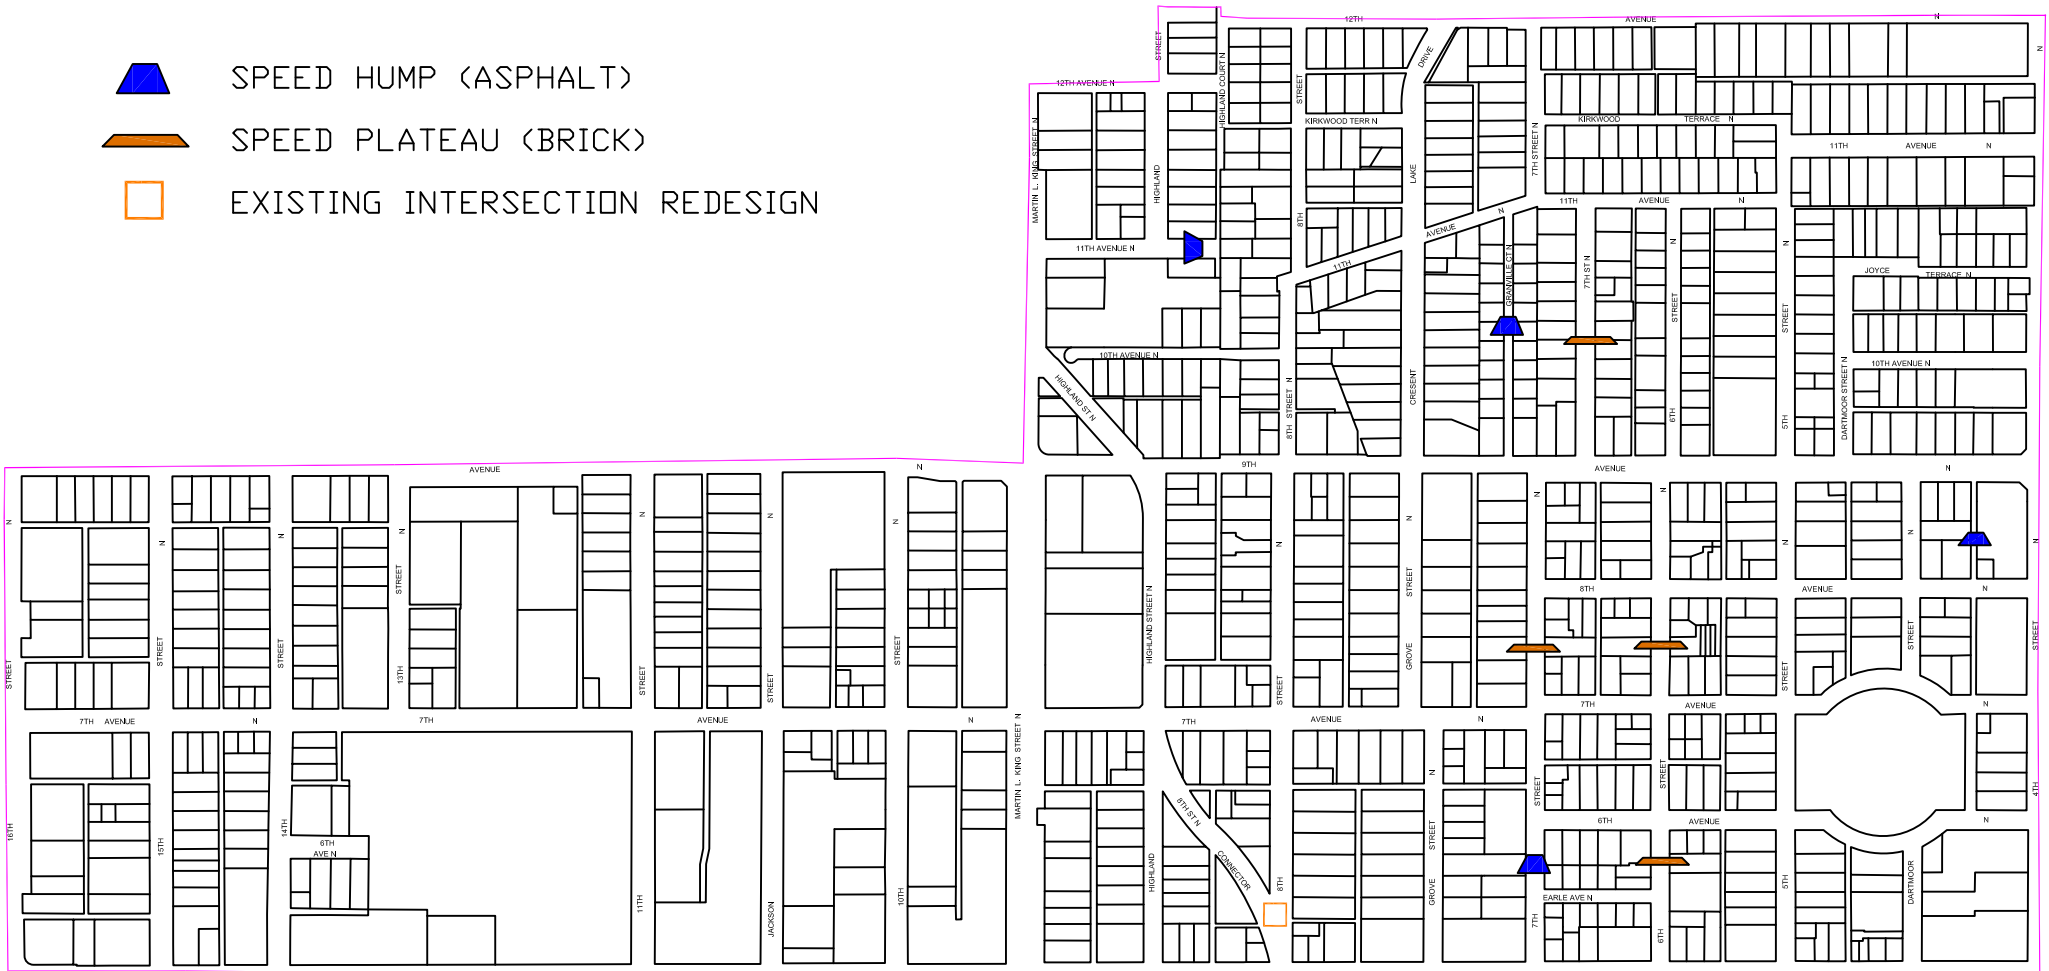
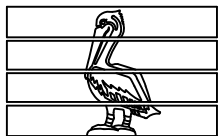


-  SPEED HUMP (ASPHALT)
-  SPEED PLATEAU (BRICK)
-  EXISTING INTERSECTION REDESIGN



CITY OF ST PETERSBURG  
DEPARTMENT OF  
TRANSPORTATION  
& PARKING SERVICES



TITLE:

HISTORIC UPTOWN  
NEIGHBORHOOD ASSOCIATION  
TRAFFIC PLAN

DRAWN BY:	NANCE	DATE:	20 JUL 00
REV NO:	02	REV DATE:	MAR. 23, 2012
APPROVED BY:		DRAWING NO.	TPS-006TP