




# SETBACK APPROVAL ANCILLARY EQUIPMENT

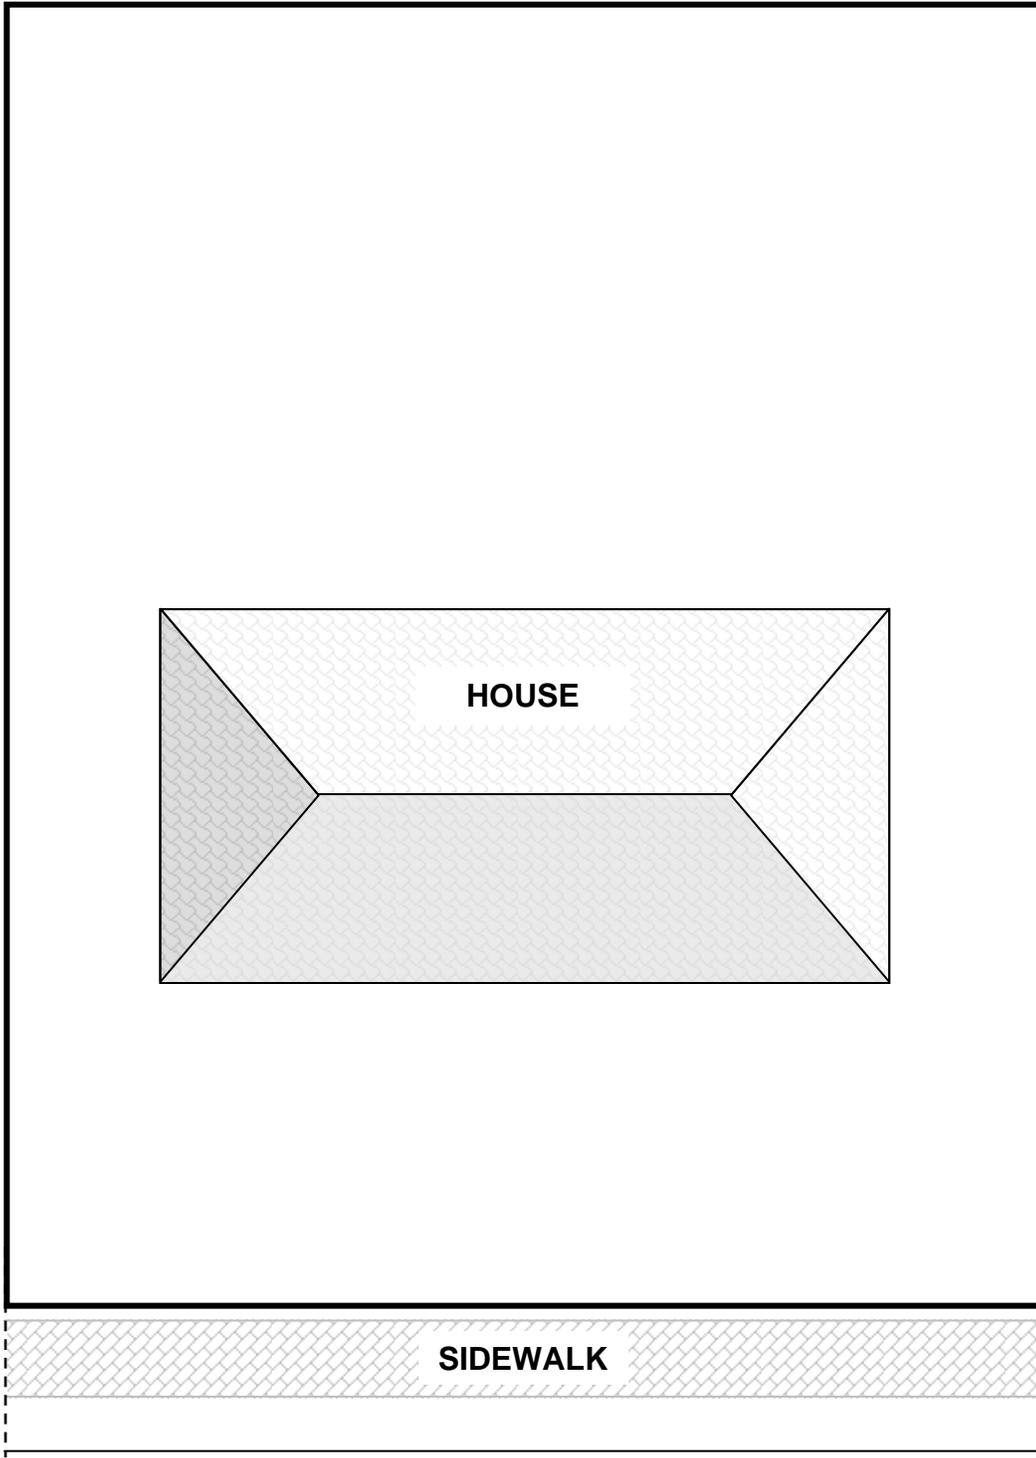

## NOTES

Please indicate the location of ancillary equipment and applicable distances to all property lines.

Within a *traditional* or *suburban* district, the sides of any new or replacement equipment facing or visible from a public street shall be landscaped as required in the Landscape and Irrigation Section.

Within *all other* districts, the sides of any new or replacement equipment facing or visible from the adjacent properties and public street(s) shall be screened with a solid fence or wall. Fences and walls shall be subject to the height and design standards of the individual districts.

\_\_\_\_\_  
*Initialize to acknowledge understanding of minimum screening requirements.*

**STAMP OF APPROVAL**

STREET ADDRESS \_\_\_\_\_